

Popol

architektonická štúdiá
2005

spolupráca:
štefan polakovič

atelierdot


ing. arch. marek kacvinský

0903 767 468

kacvinsky@atelierdot.sk

www.atelierdot.sk



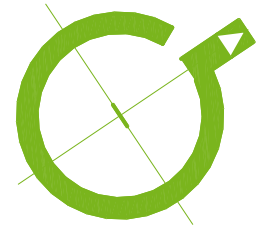


SITÁCIA
M1:200

atelierdot

ing. arch. Marek Kacvinský
0903 767 468
kacvinsky@atelierdot.sk
www.atelierdot.sk



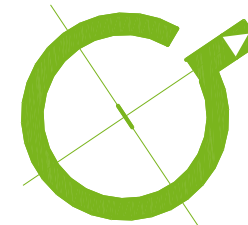

UBYTOVANIE		56,2
01	chodba+schody	17,0
02	izba	12,8
03	izba	14,2
04	izba	14,2
05	izba	17,7
06	wc	2,1
07	šatník	0,8




STAGE A + 3,200

STAGEA
UBYTOVANIE
M1:200

atelierdot

ing. arch. Marek Kacvinský
0903 767 468
kacvinsky@atelierdot.sk
www.atelierdot.sk



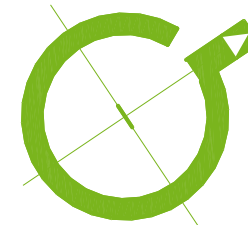

STAGE B
REŠTAURÁCIA
APARTMÁN I

M1:200

atelierdot

ing. arch. Marek Kacvinský
0903 767 468
kacvinský@atelierdot.sk
www.atelierdot.sk

REŠTAURÁCIA		49,7
01	reštaurácia	34,1
02	kuchyňa	7,5
03	zádverie	3,2
04	chodba+schody	6,8
05	wc	8,2
06	terasa	42,2

APARTMÁN I		48,5
07	schodisko	4,2
08	zádverie	3,0
09	spací kút	5,2
10	obývací izba	10,6
11	kuchyňa+jedáleň	17,6
12	kúpeľňa+wc	8,4
13	terasa	15,1



STAGE B +0,000



a	vstup	18,5
---	-------	------

APARTMÁN II		42,2
-------------	--	------

01	kuchyňa obývacia izba	25,3
----	--------------------------	------

02	spací kút	4,0
----	-----------	-----

03	kúpeľňa+wc	12,9
----	------------	------

04	terasa	51,2
----	--------	------

APARTMÁN III		45,4
--------------	--	------

05	vstup	4,6
----	-------	-----

06	kuchyňa+jedáleň	13,1
----	-----------------	------

07	obývacia izba	15,9
----	---------------	------

08	spací kút	4,0
----	-----------	-----

09	kúpeľňa+wc	7,8
----	------------	-----

10	terasa	23,2
----	--------	------



STAGE C -2,400
STAGE D -3,100

STAGE C
APARTMÁN II

STAGE D
APARTMÁN III

M1:200

atelierdot

ing. arch. Marek Kacvinský

0903 767 468

kacvinsky@atelierdot.sk

www.atelierdot.sk



ATELIÉR		72,4
01	schodisko	6,8
02	zasadačka	13,6
03	ateliér	58,4
04	wc+sprcha	5,6
05	kuchyňa	8,1




STAGE E -5,500

STAGEE
ATELIÉR
M1:200

atelierdot

ing. arch. Marek Kacvinský
0903 767 468
kacvinsky@atelierdot.sk
www.atelierdot.sk



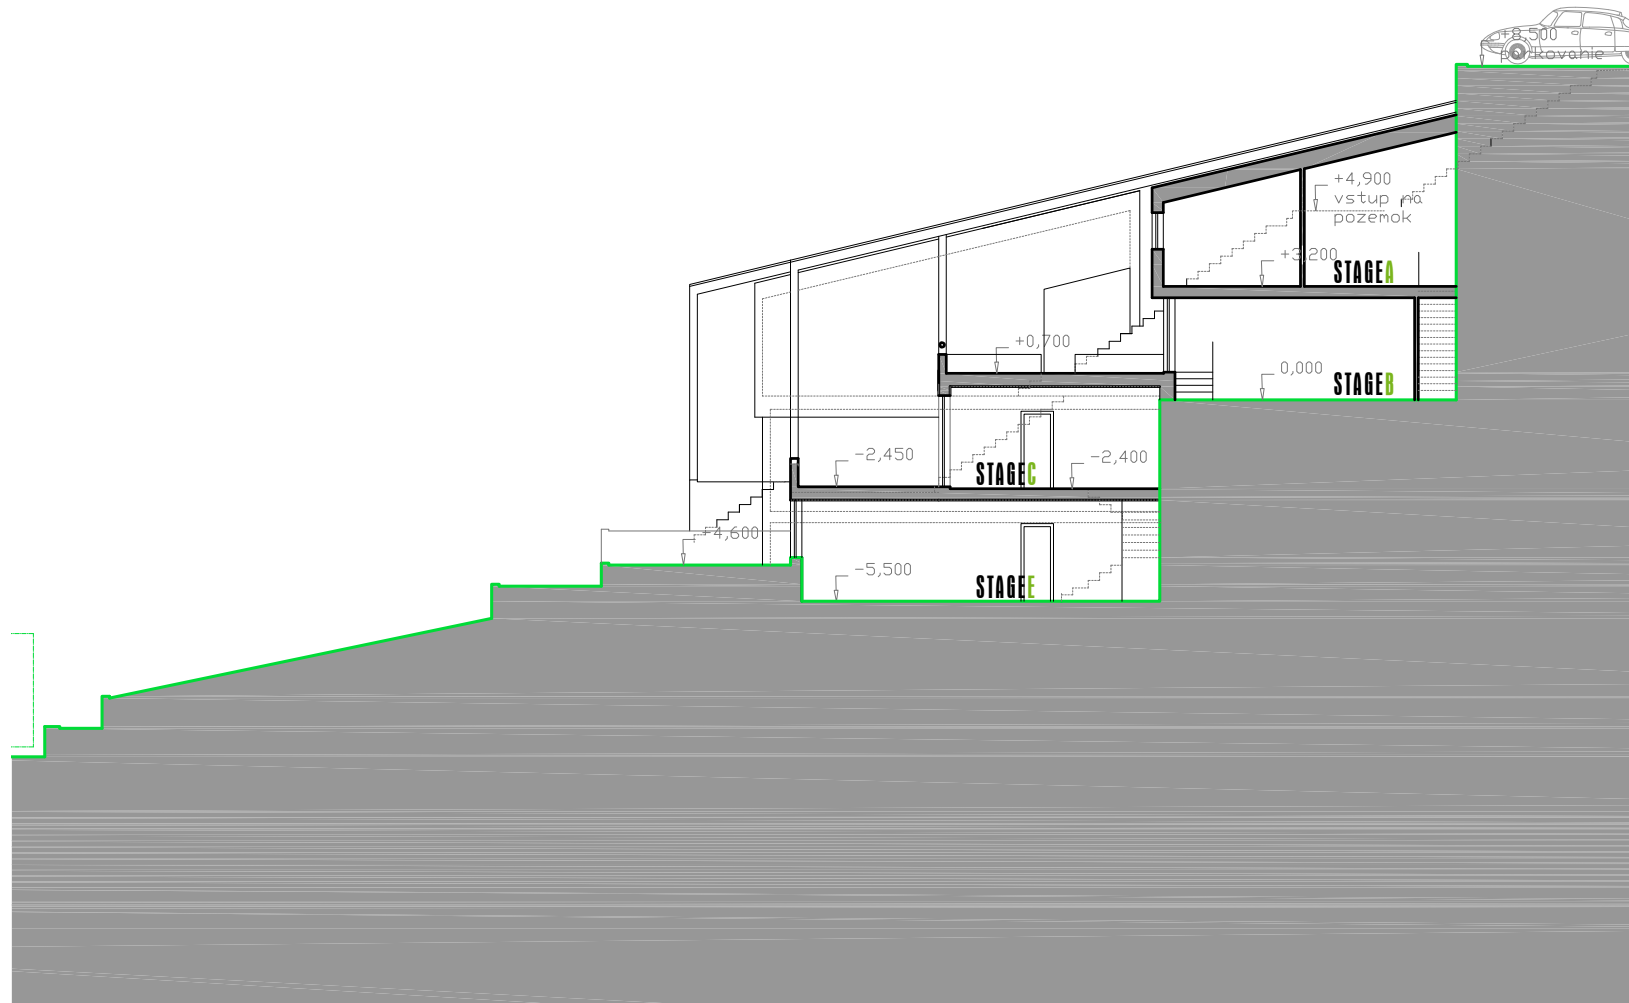


STAGEE
ATELIÉR
M1:200

atelierdot

ing. arch. Marek Kacvinský
0903 767 468
kacvinsky@atelierdot.sk
www.atelierdot.sk



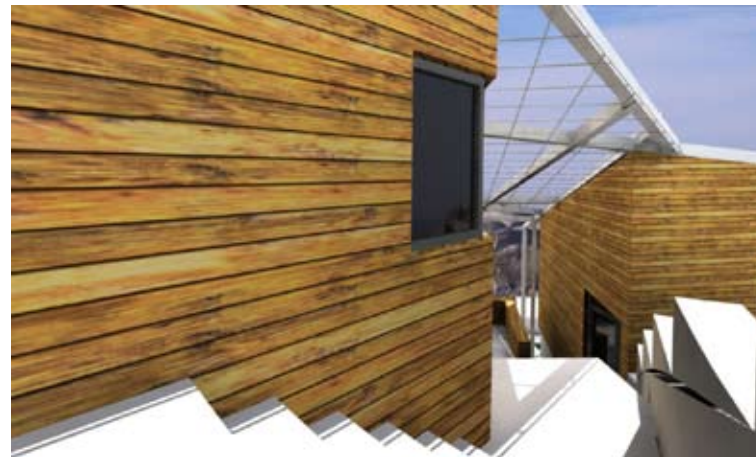

VIZO

atelierdot

ing. arch. **marek kacvinský**
0903 767 468
kacvinský@atelierdot.sk
www.atelierdot.sk





VIZO

atelierdot

ing. arch. **marek kacvinský**
0903 767 468
kacvinsky@atelierdot.sk
www.atelierdot.sk

